

**A1**  
2R+STK  
2H+TK  
55,5 m<sup>2</sup>

**A107**  
VR  
22.4 m<sup>2</sup>

**A105**  
SR  
13.8 m<sup>2</sup>

**A106**  
WC  
5.2 m<sup>2</sup>

**A108**  
KÖK  
8.4 m<sup>2</sup>

**A109**  
HALL  
4.9 m<sup>2</sup>

AI104

AI105

AI106

A0112

A0113

A0111  
E15

A0108  
E15

VS3


PPP-JS

VS2

h 2400

h 2400

h 2400

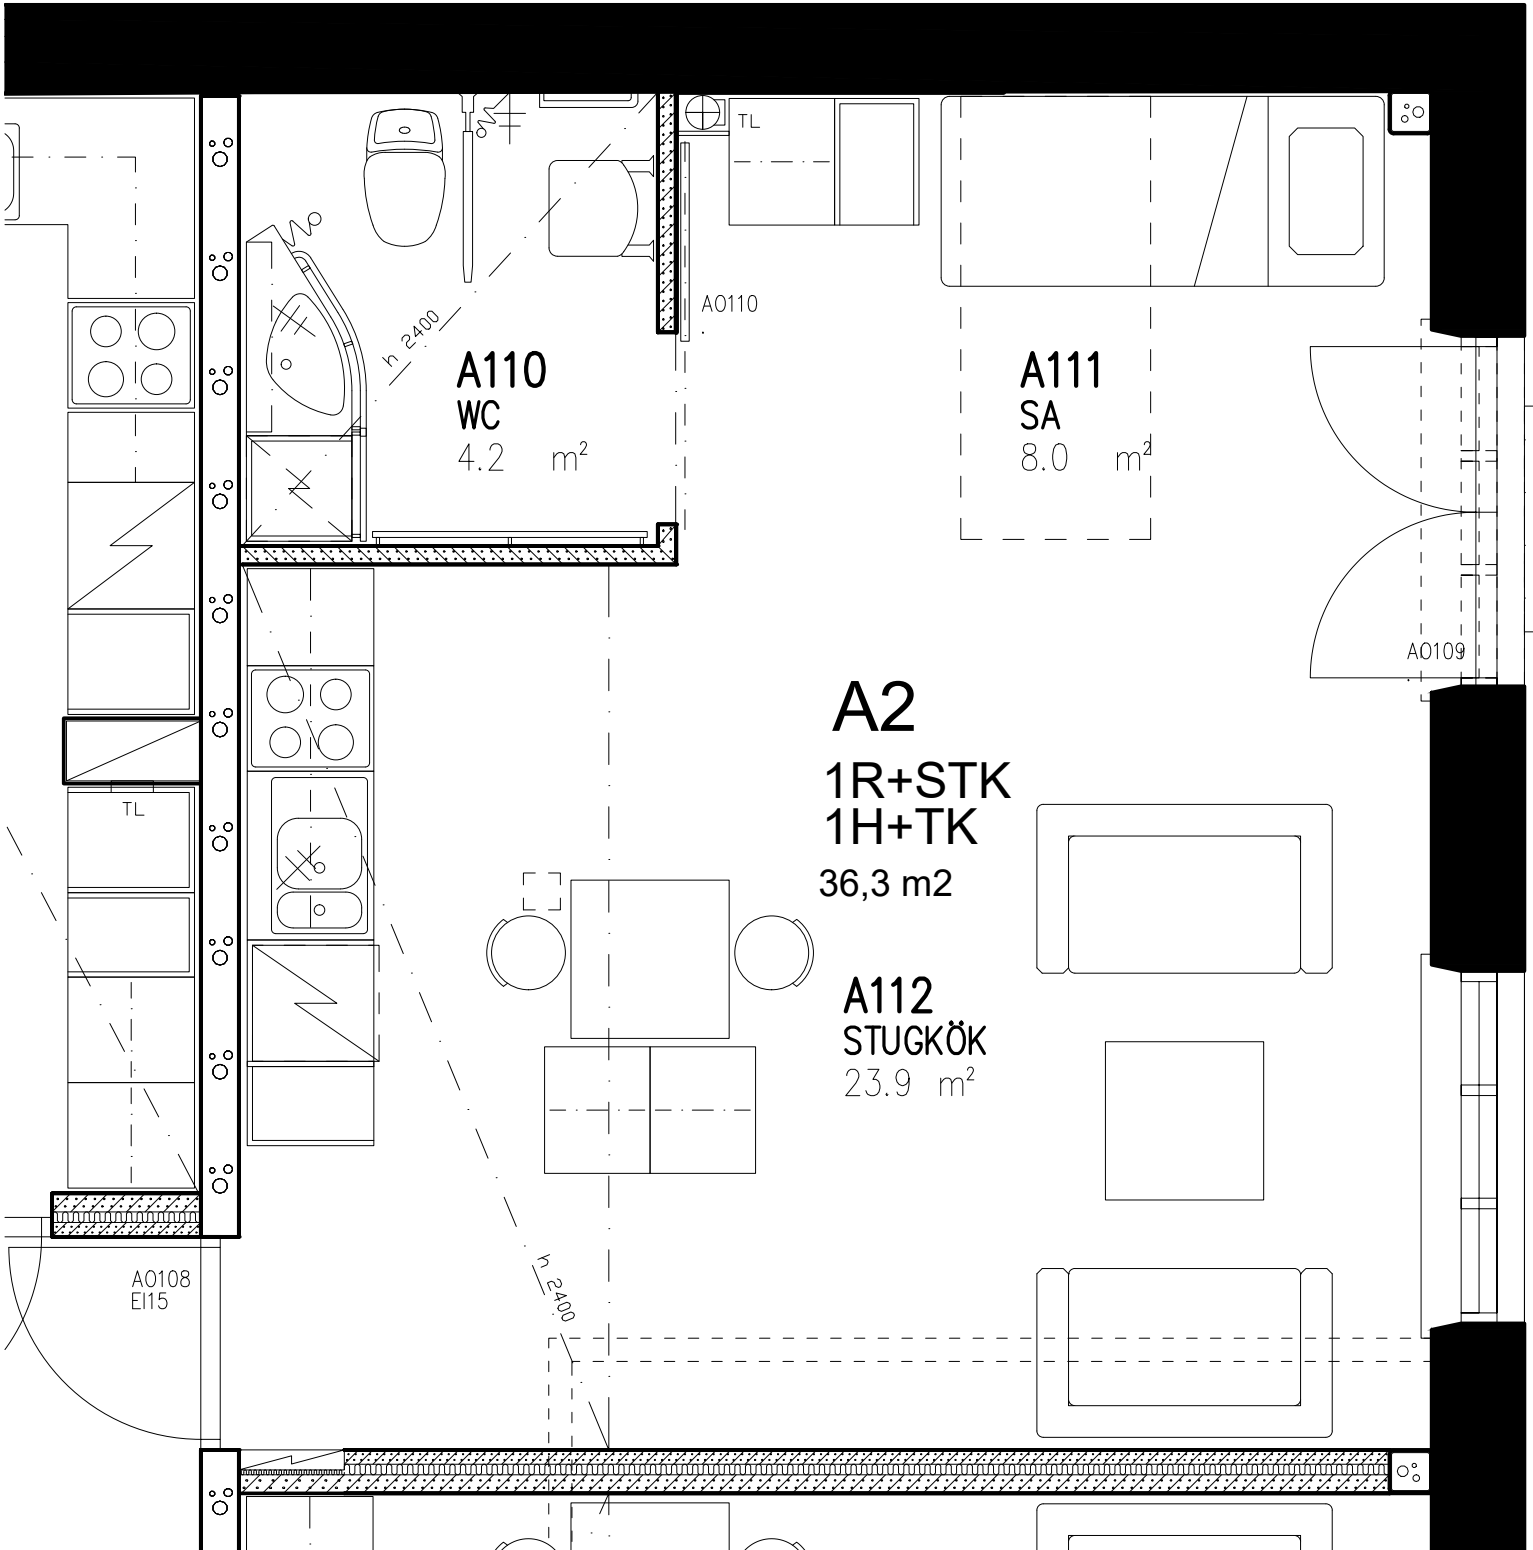

**A110**  
WC  
4.2 m<sup>2</sup>

**A111**  
SA  
8.0 m<sup>2</sup>

**A2**  
1R+STK  
1H+TK  
36,3 m<sup>2</sup>


**A112**  
STUGKÖK  
23.9 m<sup>2</sup>

A0108  
EI15

A0110

A0109

A11

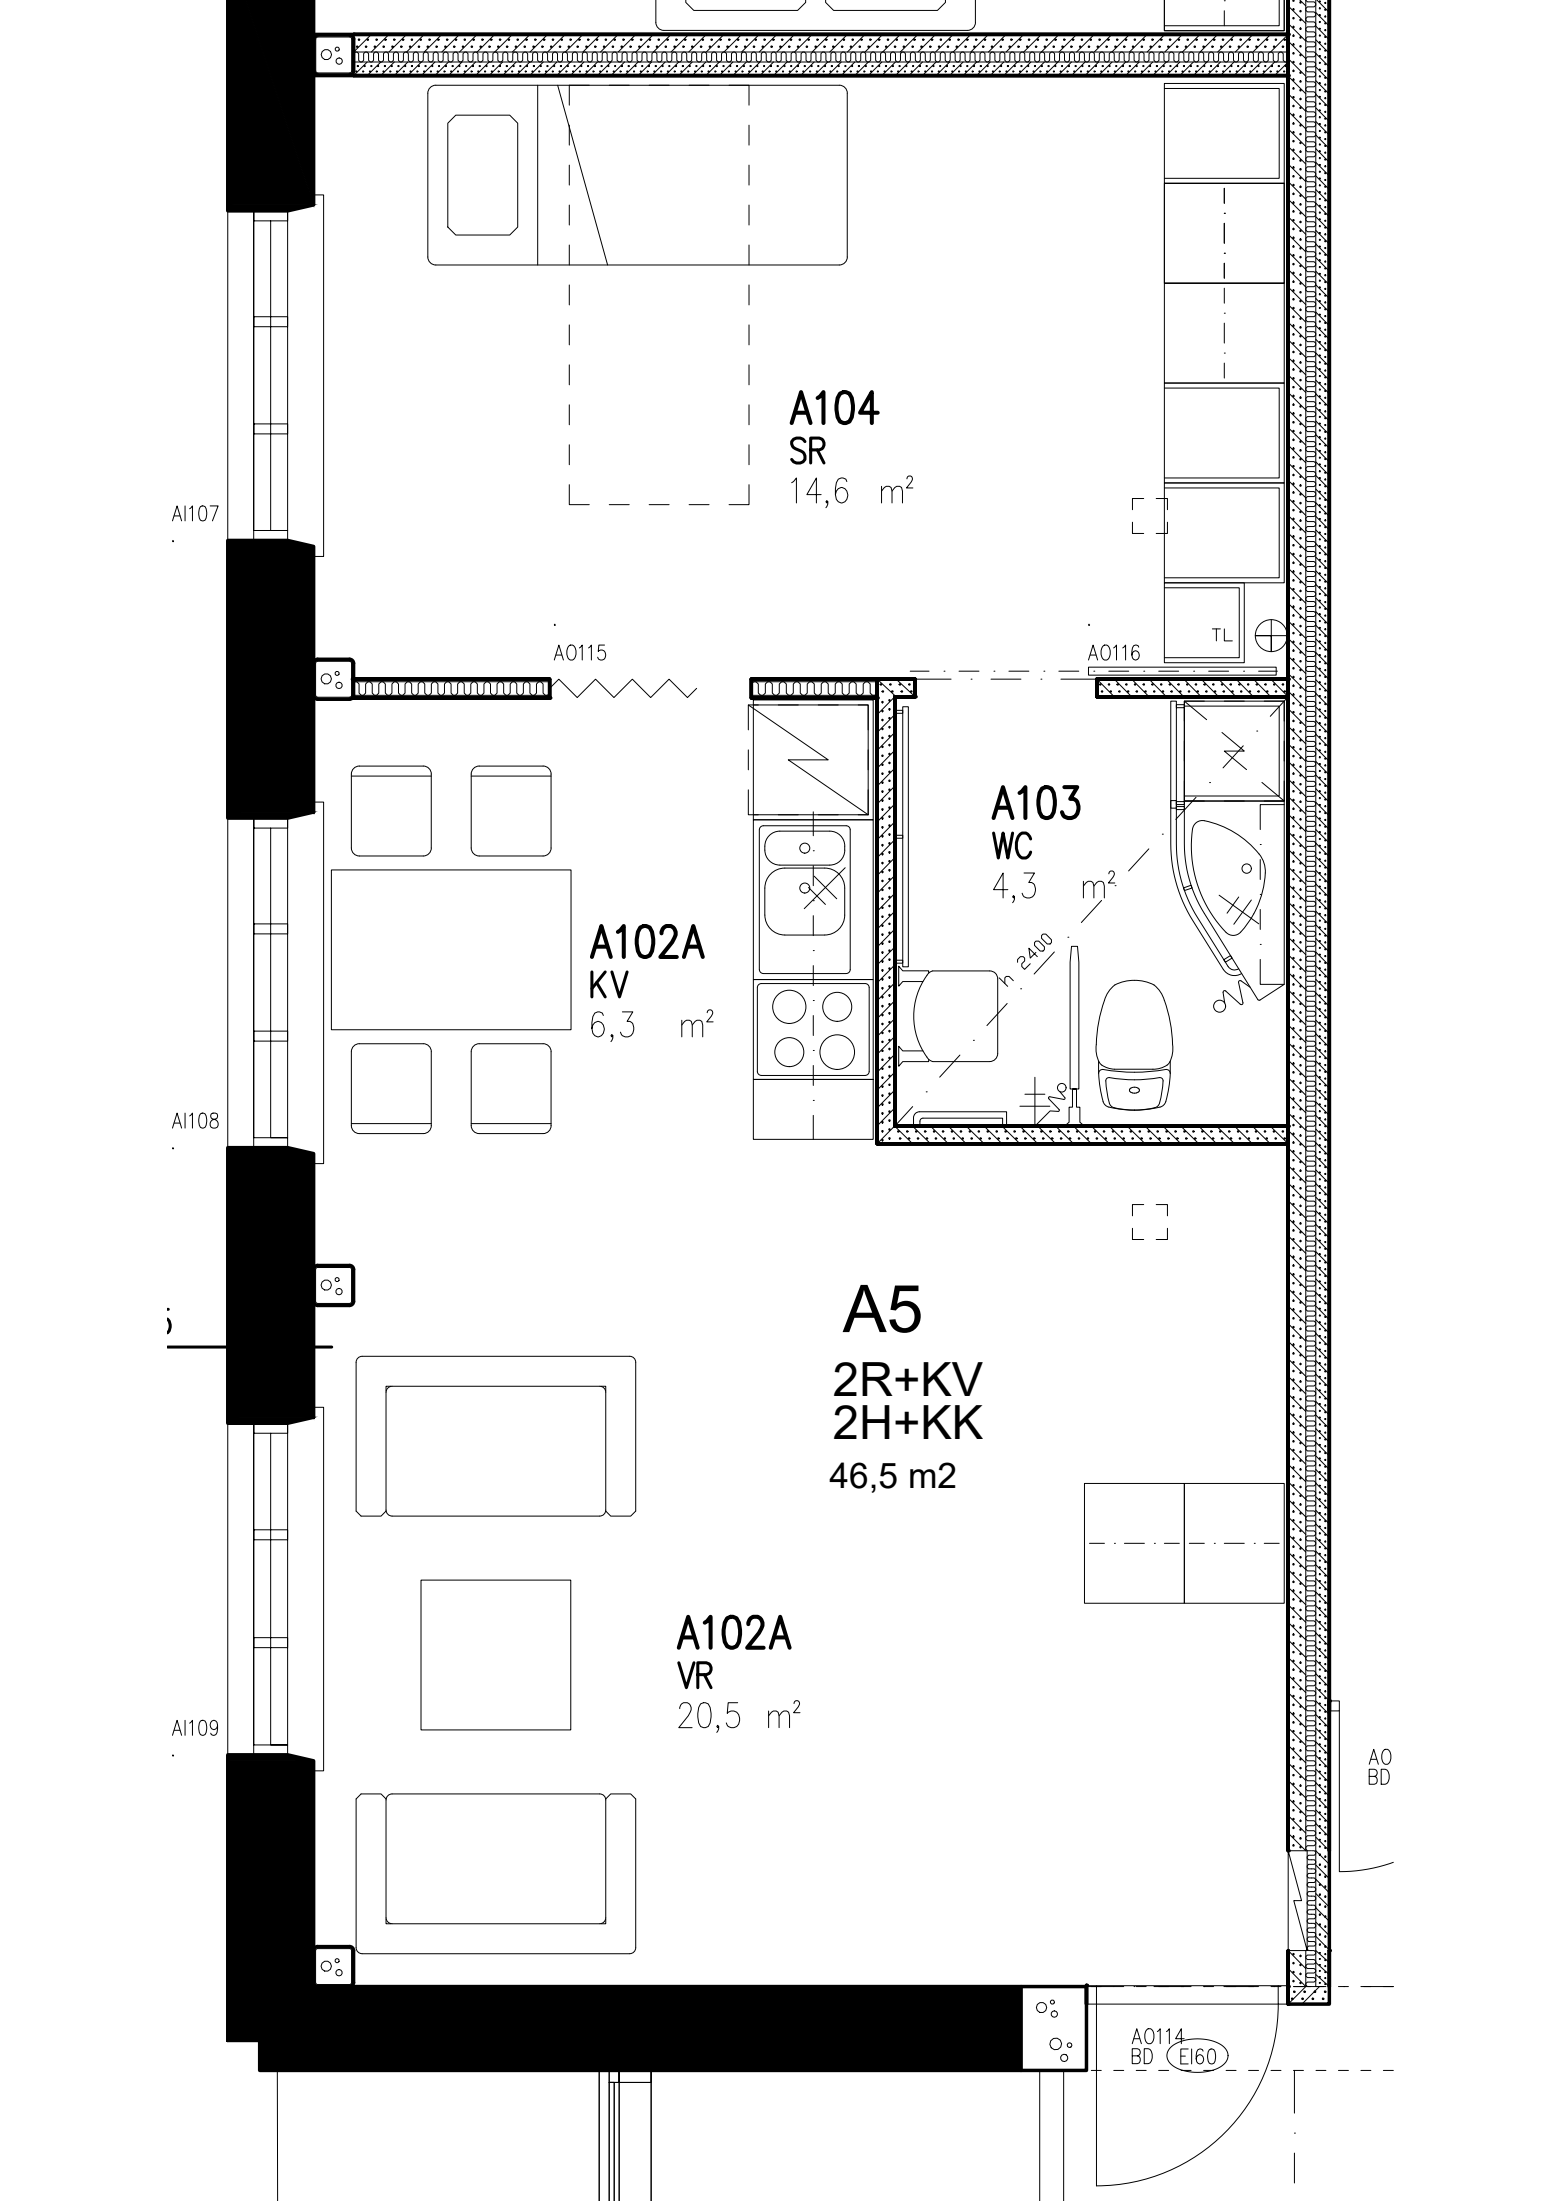

**A104**  
SR  
14,6 m<sup>2</sup>

**A102A**  
KV  
6,3 m<sup>2</sup>

**A103**  
WC  
4,3 m<sup>2</sup>

**A5**  
2R+KV  
2H+KK  
46,5 m<sup>2</sup>

**A102A**  
VR  
20,5 m<sup>2</sup>

A1107

A1108


A1109


A0115

A0116

A0114  
BD E160

AO  
BD

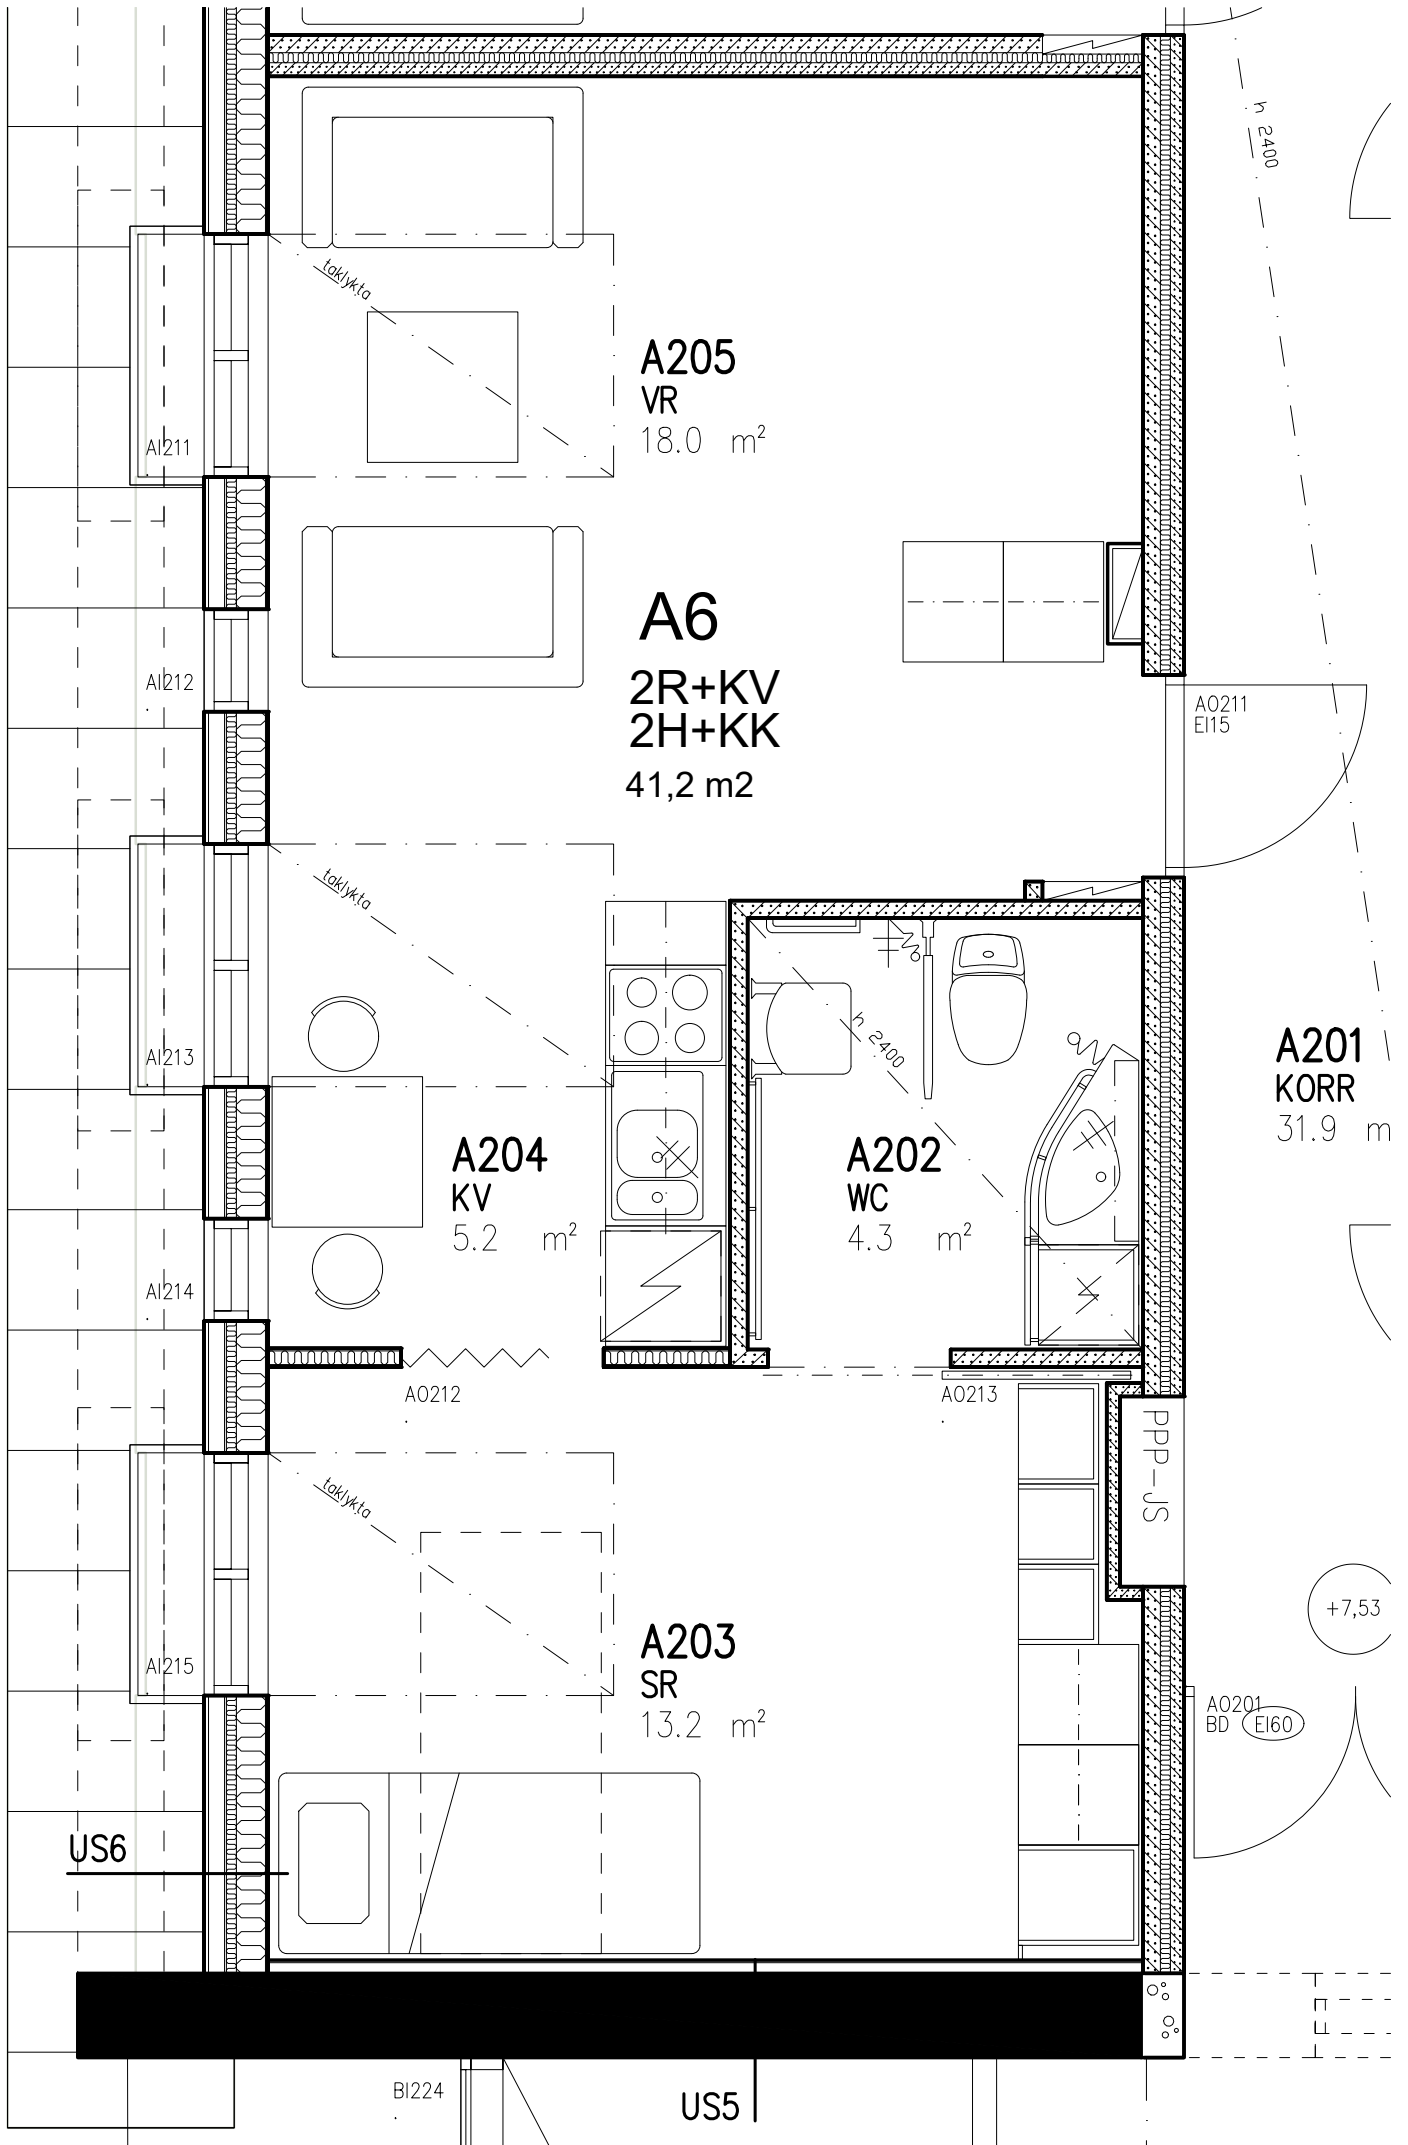

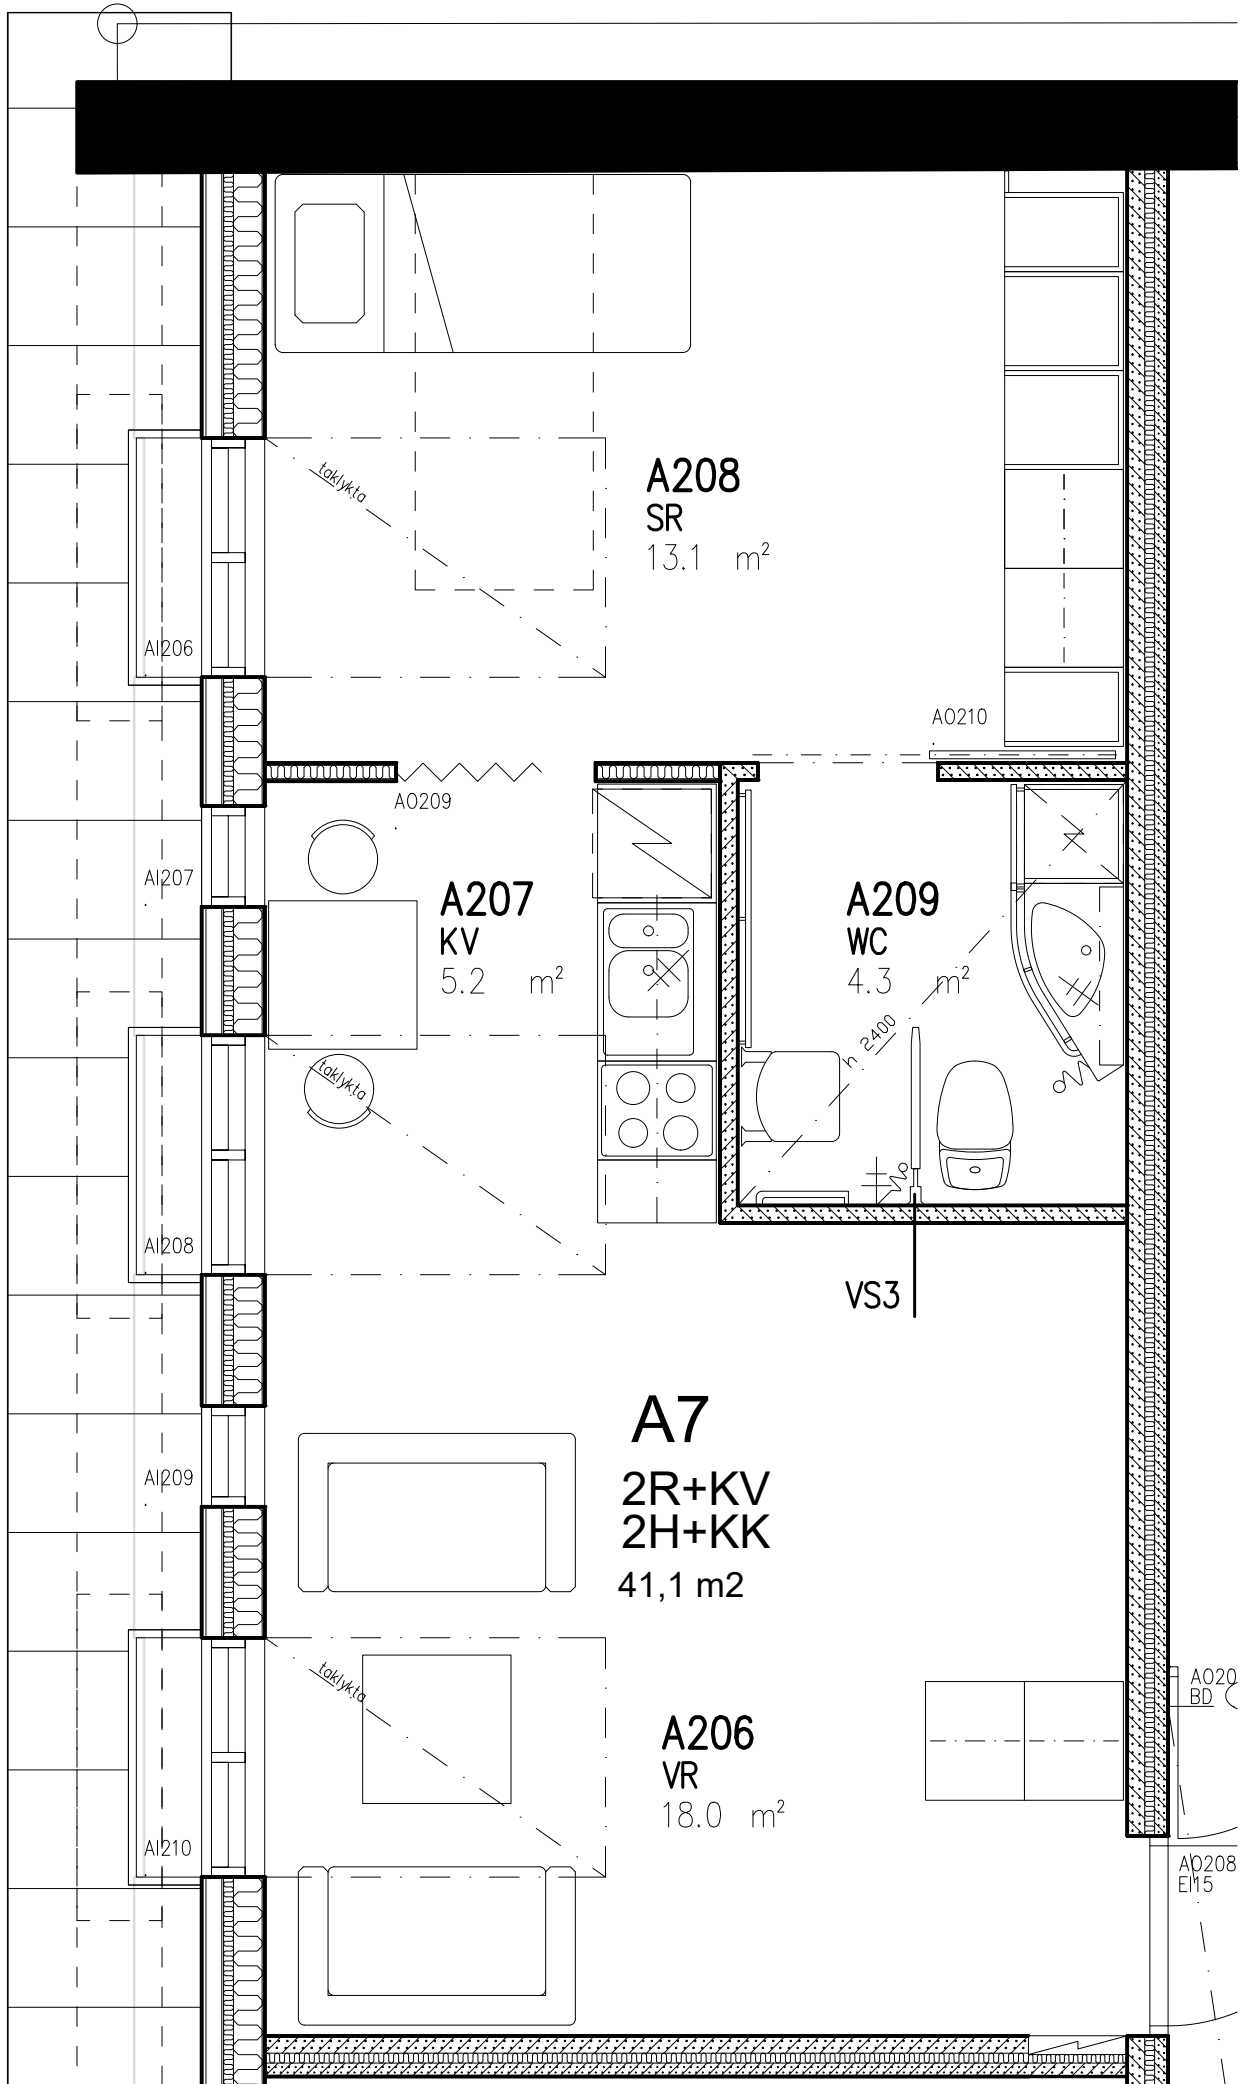

**A208**  
SR  
13.1 m<sup>2</sup>

*takilykta*

A1206

A0210

A0209

**A207**  
KV  
5.2 m<sup>2</sup>

A1207

**A209**  
WC  
4.3 m<sup>2</sup>

*takilykta*

A1208

VS3

**A7**  
2R+KV  
2H+KK  
41,1 m<sup>2</sup>

A1209


*takilykta*

**A206**  
VR  
18.0 m<sup>2</sup>

A1210

A020  
BD

A0208  
E15

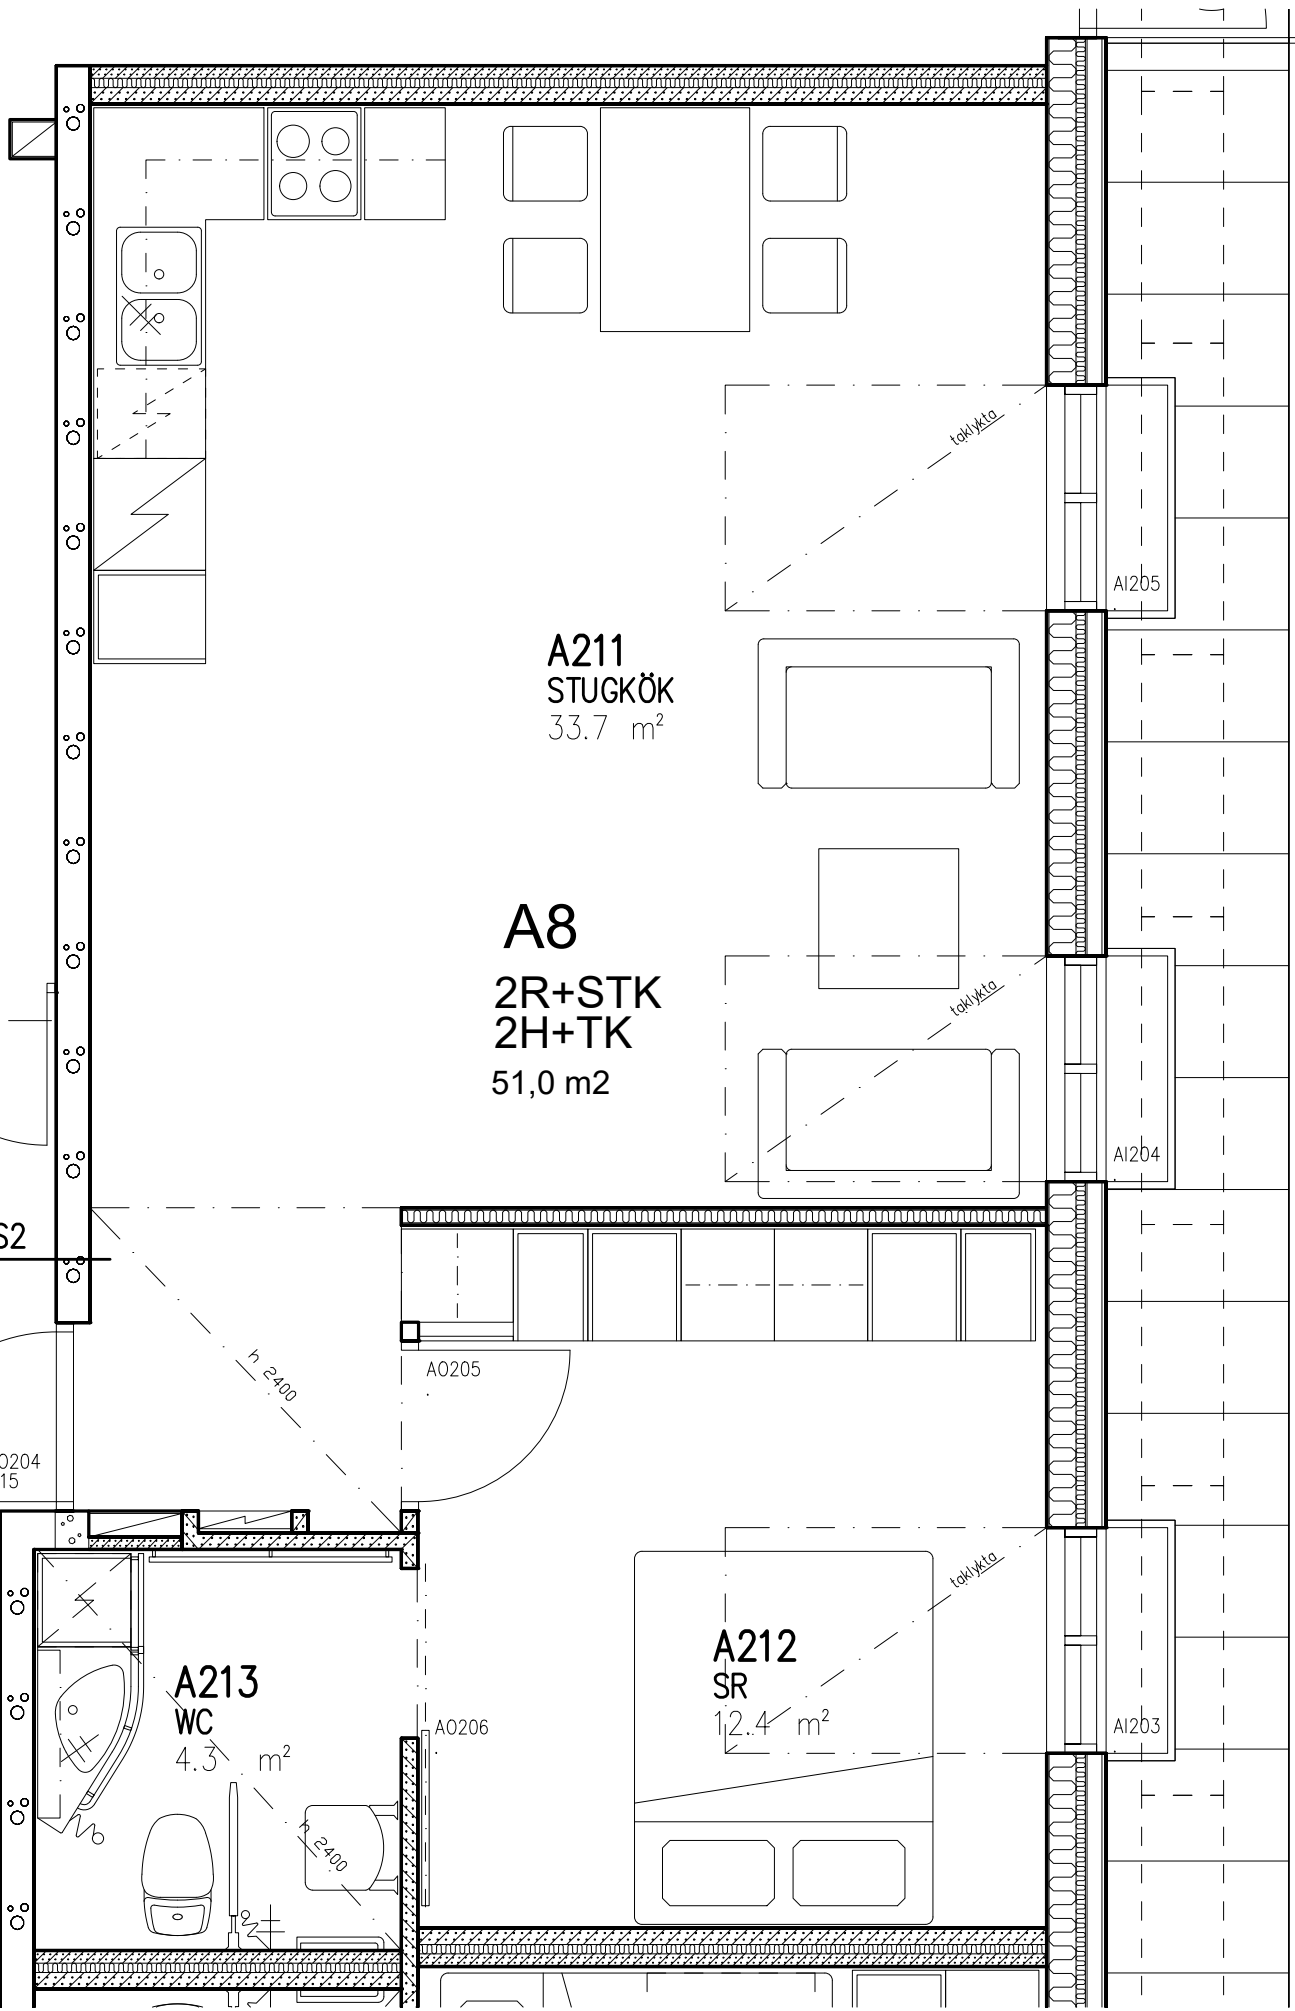

**A211**  
STUGKÖK  
33.7 m<sup>2</sup>

**A8**  
2R+STK  
2H+TK  
51,0 m<sup>2</sup>

**A213**  
WC  
4.3 m<sup>2</sup>

**A212**  
SR  
12.4 m<sup>2</sup>

A1205

A1204

A1203

VS2

A0204  
E115

A0205

A0206


h 2400

h 2400

takylka

takylka

takylka

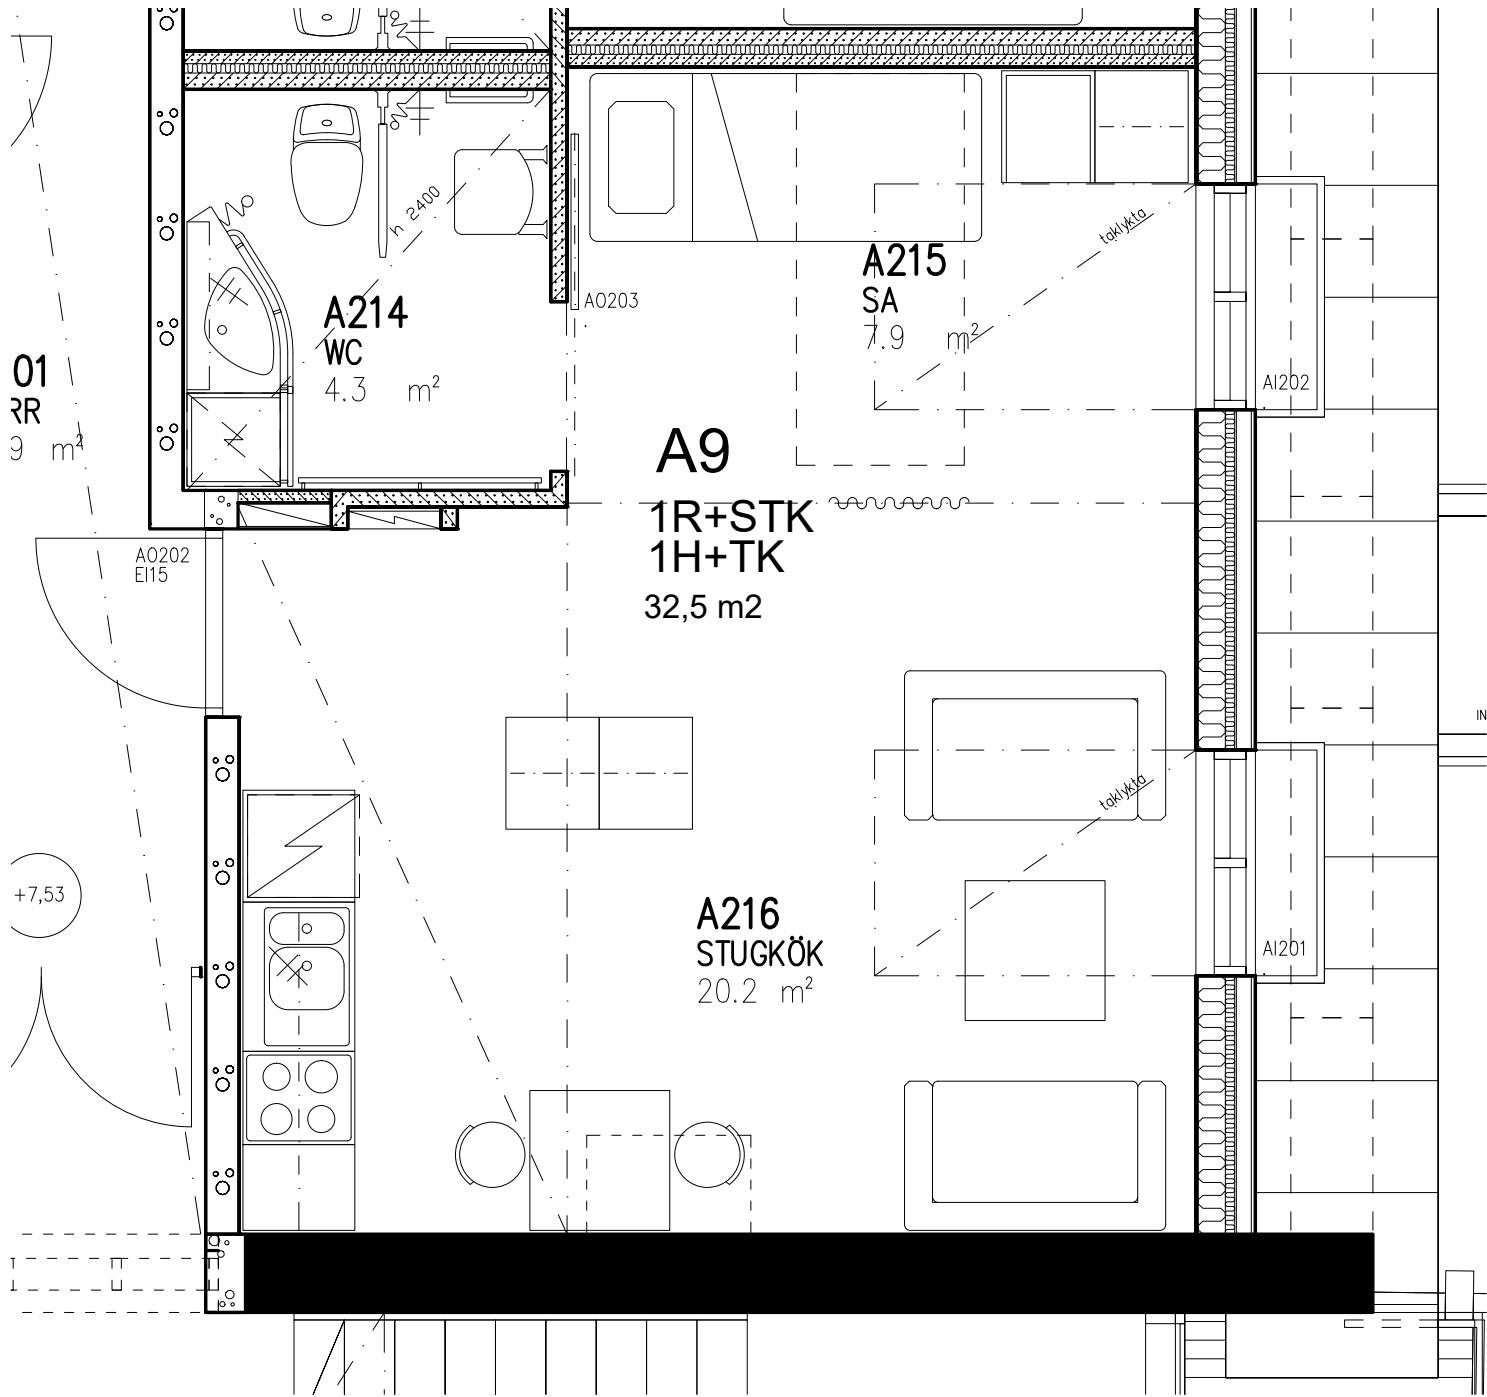

01  
RR  
9 m<sup>2</sup>

A0202  
EH15

+7,53

A214  
WC  
4.3 m<sup>2</sup>

A0203

A215  
SA  
7.9 m<sup>2</sup>

A1202

A9  
1R+STK  
1H+TK  
32,5 m<sup>2</sup>


A216  
STUGKÖK  
20.2 m<sup>2</sup>

A1201

toki

toki

IN

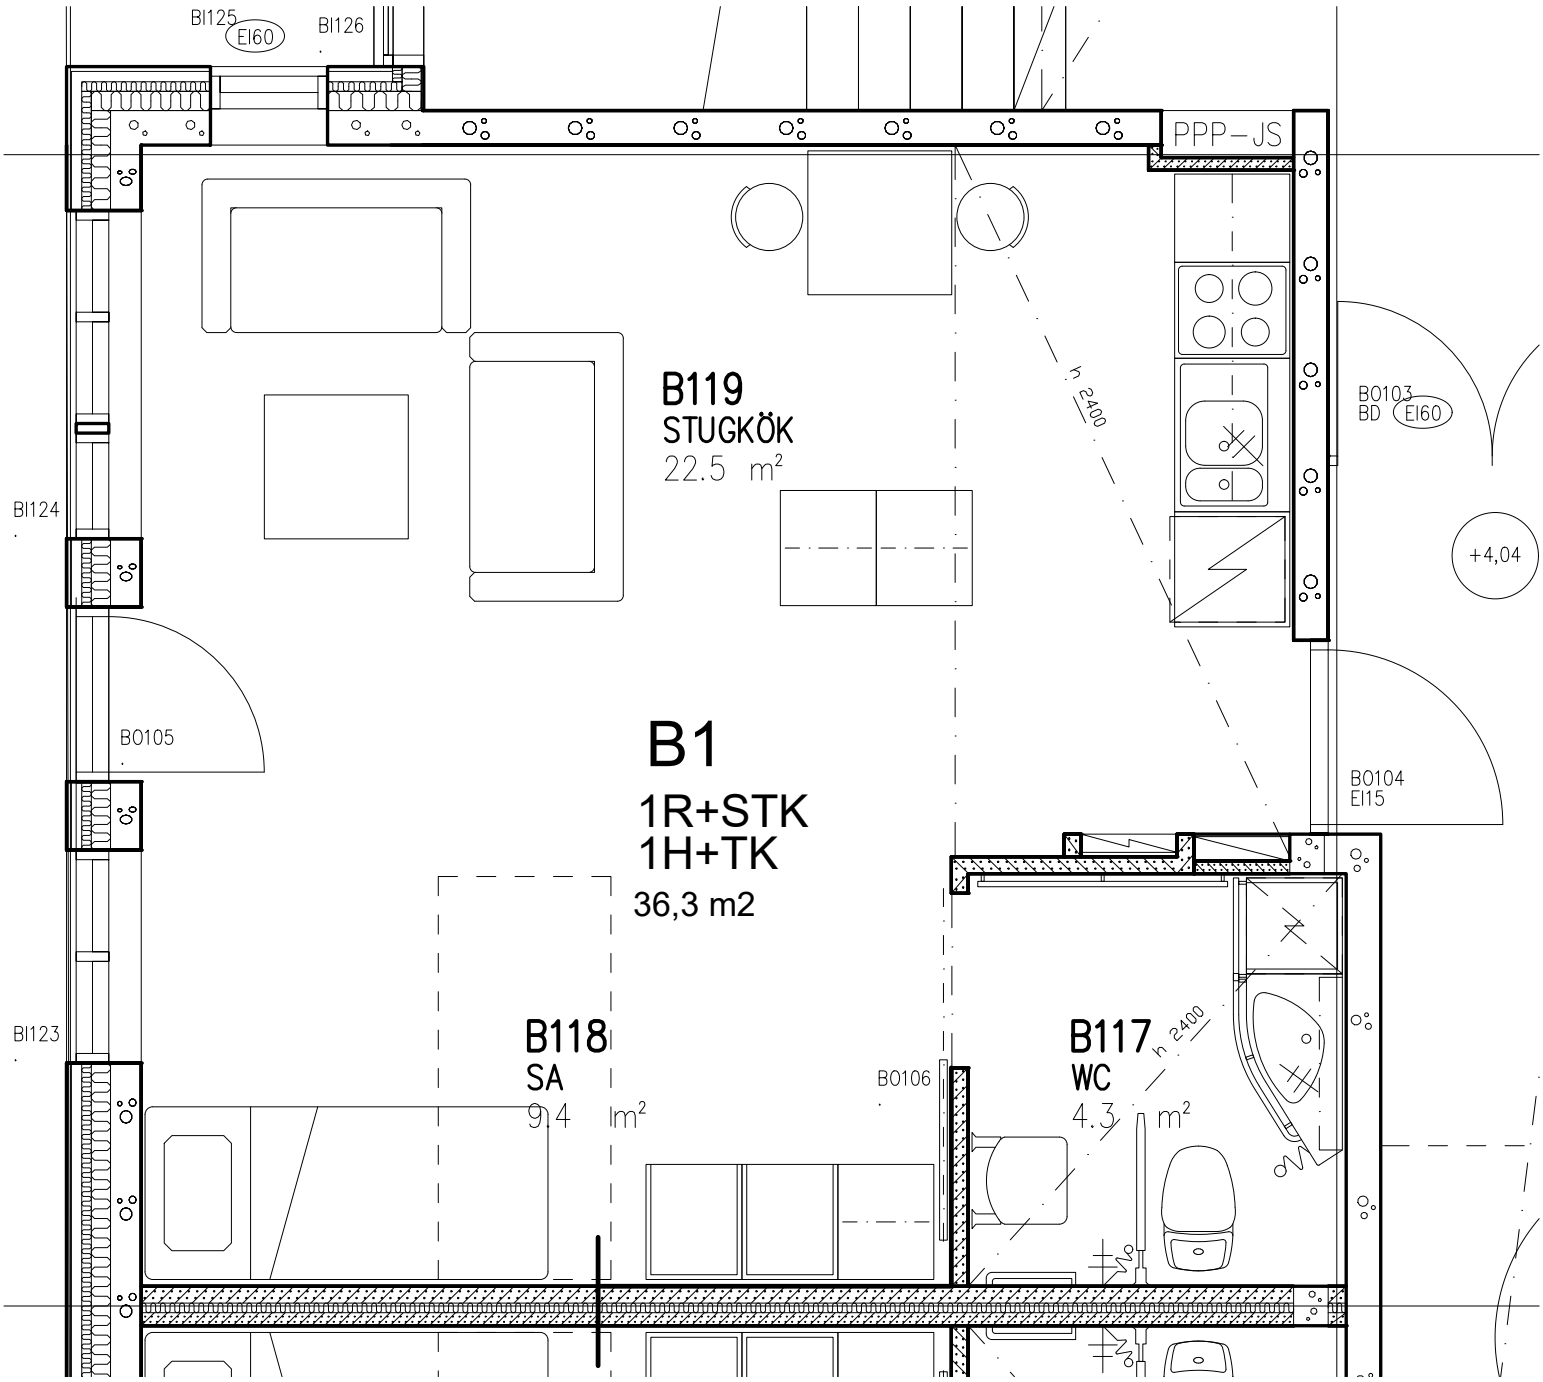

B1125  
E160

B1126

PPP-JS

**B119**  
STUGKÖK  
22.5 m<sup>2</sup>

B0103  
BD  
E160

+4,04

B1124

**B1**  
1R+STK  
1H+TK  
36,3 m<sup>2</sup>

B0104  
E115

B0105


**B117**  
WC  
4.3 m<sup>2</sup>

B0106

**B118**  
SA  
9.4 m<sup>2</sup>

B1123



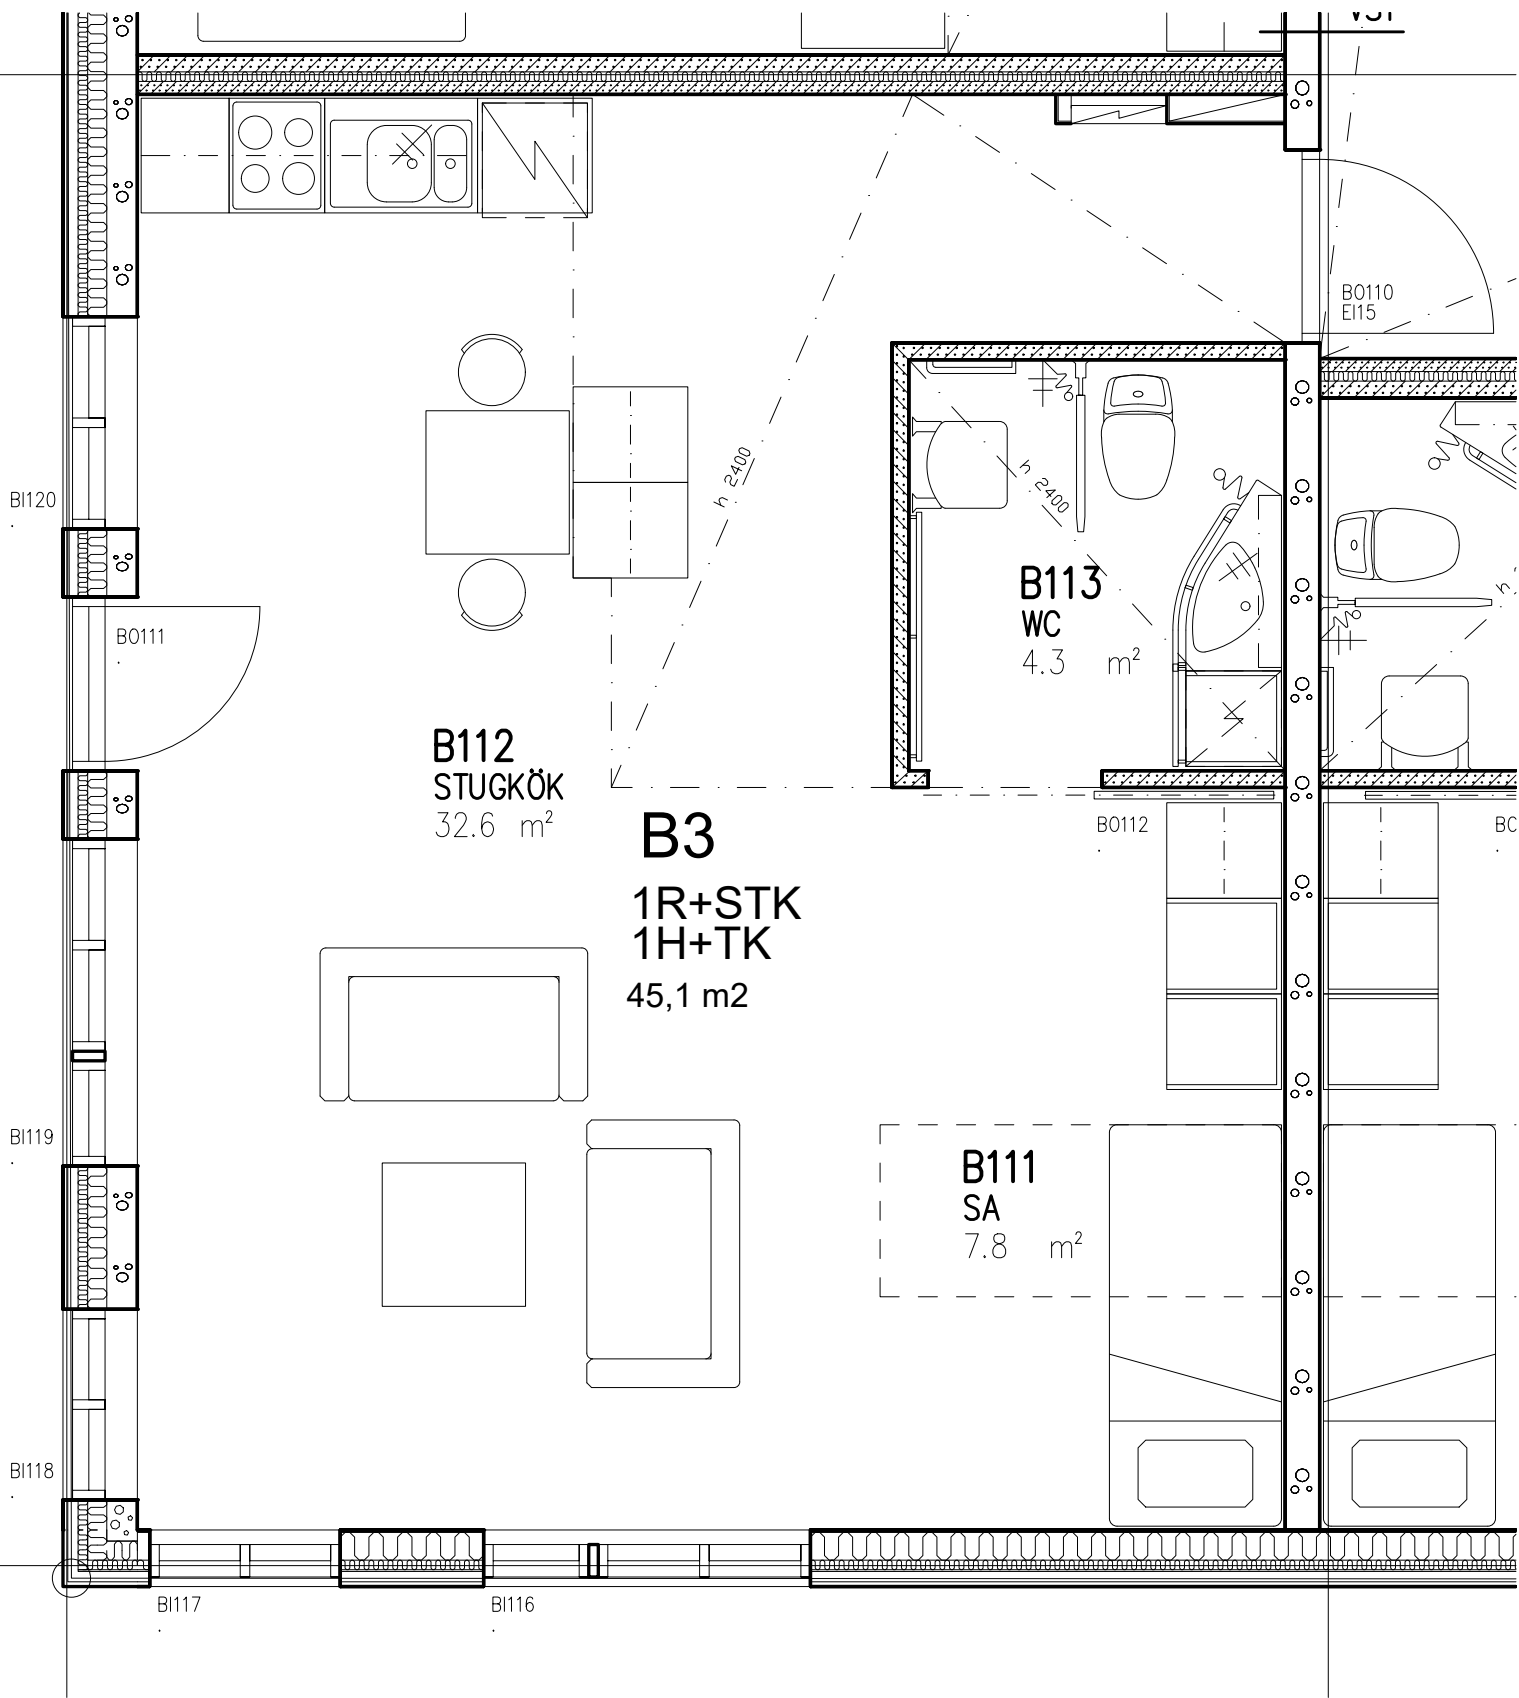

B0110  
E115

B1120

B0111

**B112**  
STUGKÖK  
32.6 m<sup>2</sup>

**B3**  
1R+STK  
1H+TK  
45,1 m<sup>2</sup>

**B113**  
WC  
4.3 m<sup>2</sup>

B0112

BC

B1119

**B111**  
SA  
7.8 m<sup>2</sup>


B1118


B1117

B1116

h 2400

h 2400

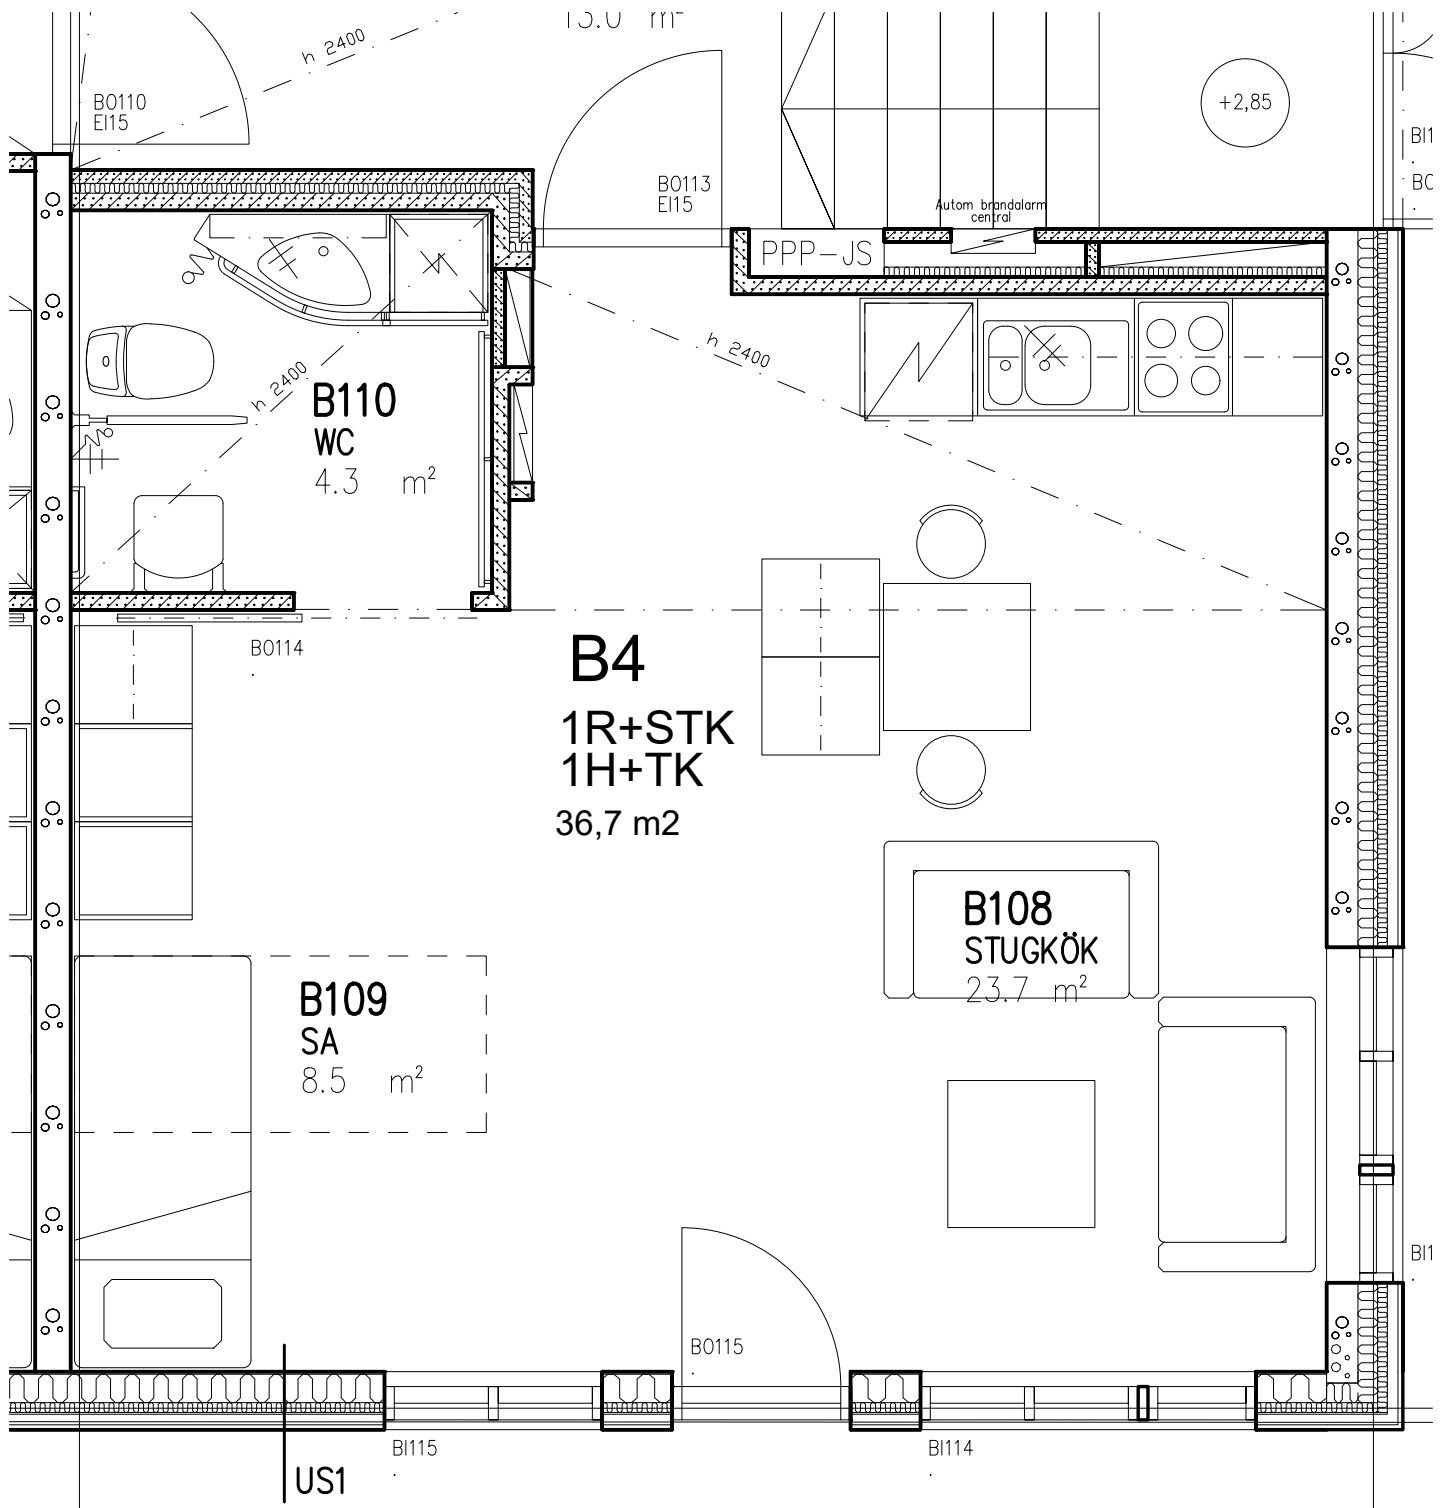

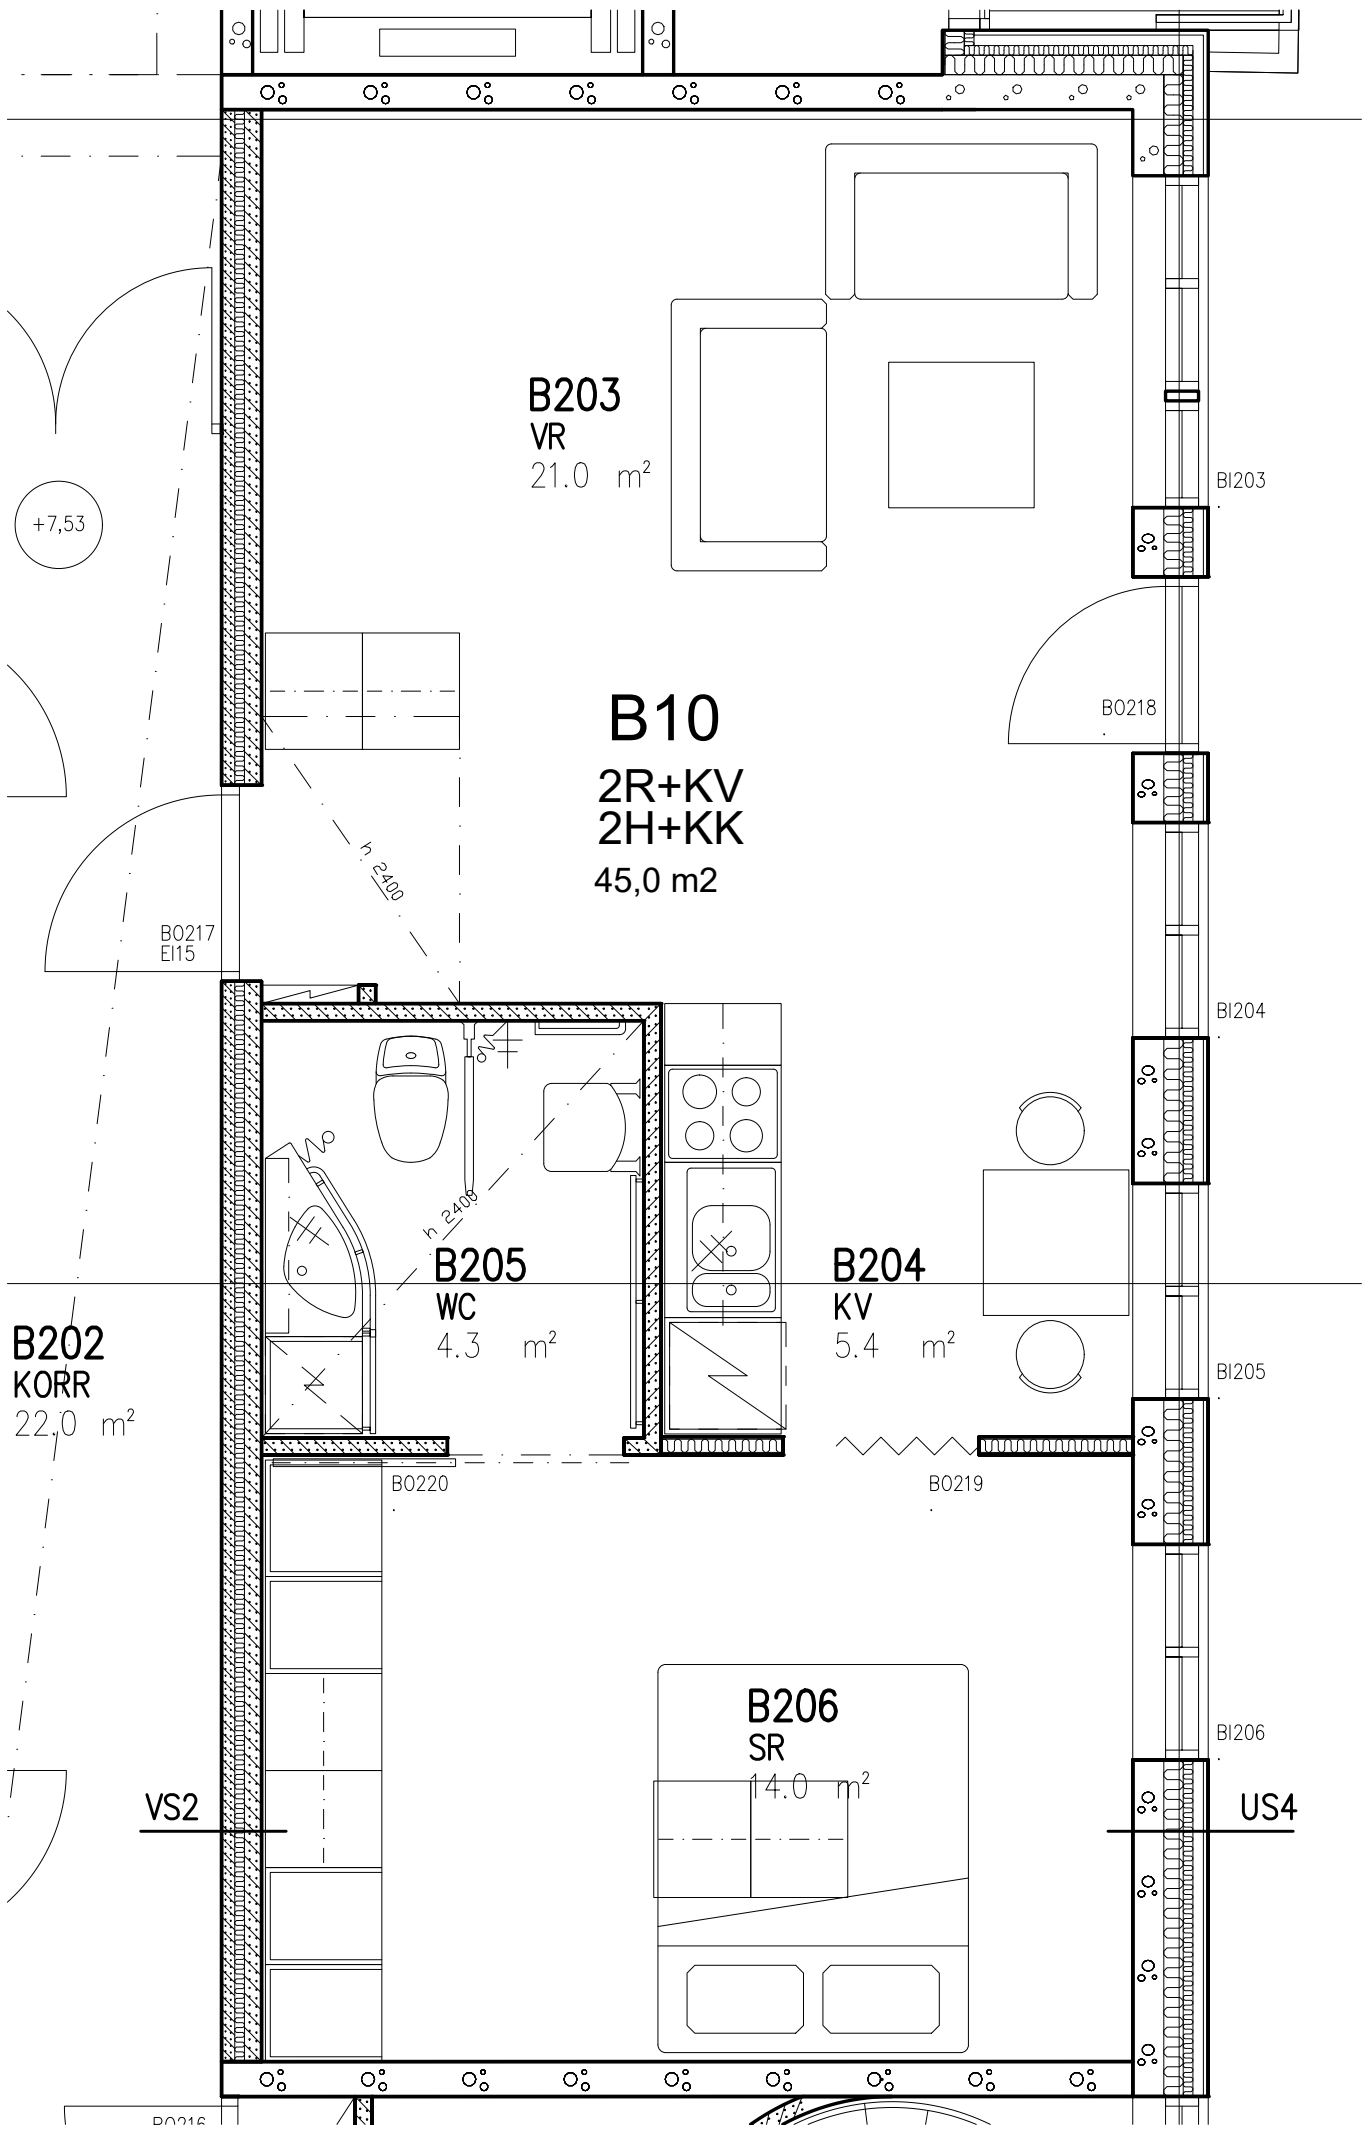

**B203**  
VR  
21.0 m<sup>2</sup>

**B10**  
2R+KV  
2H+KK  
45,0 m2

**B205**  
WC  
4.3 m<sup>2</sup>

**B204**  
KV  
5.4 m<sup>2</sup>

**B202**  
KORR  
22,0 m<sup>2</sup>

**B206**  
SR  
14.0 m<sup>2</sup>

B0203

B0218

B0217  
E115

B0204

B0205

B0220

B0219

B0206

VS2

US4

+7,53

h: 2400

h: 2408

B0216